



### Legend

 Order Limits

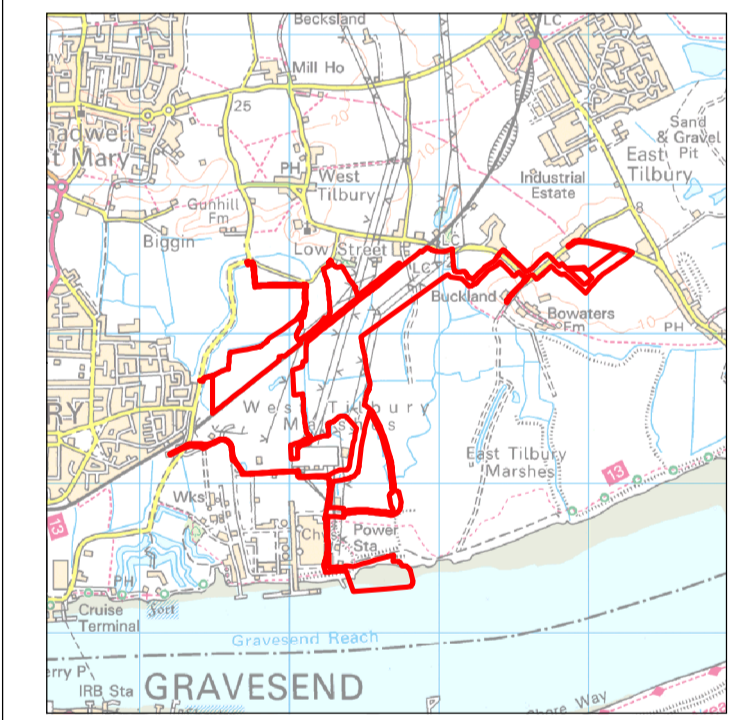

Date: 28/10/2020  
 Created by: MS  
 Checked by: TD  
 Doc no: 10872-0197-11  
 Scale: A1@ 1:10,000  
 Reference System: OSGB36  
 Projection: BNG

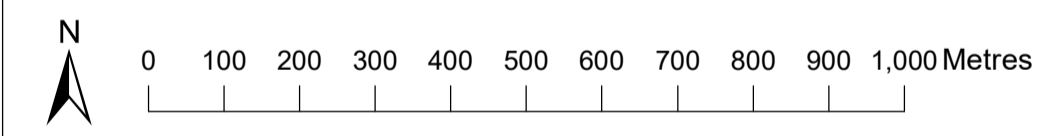


Rev	Date	Remark
1	30/10/20	Habitat creation changes

APFP Regulations Reference: 5(2)(o)  
 Application Document Number: A2.6

### Thurrock Flexible Generation Plant Illustrative General Arrangement Plans Index Sheet



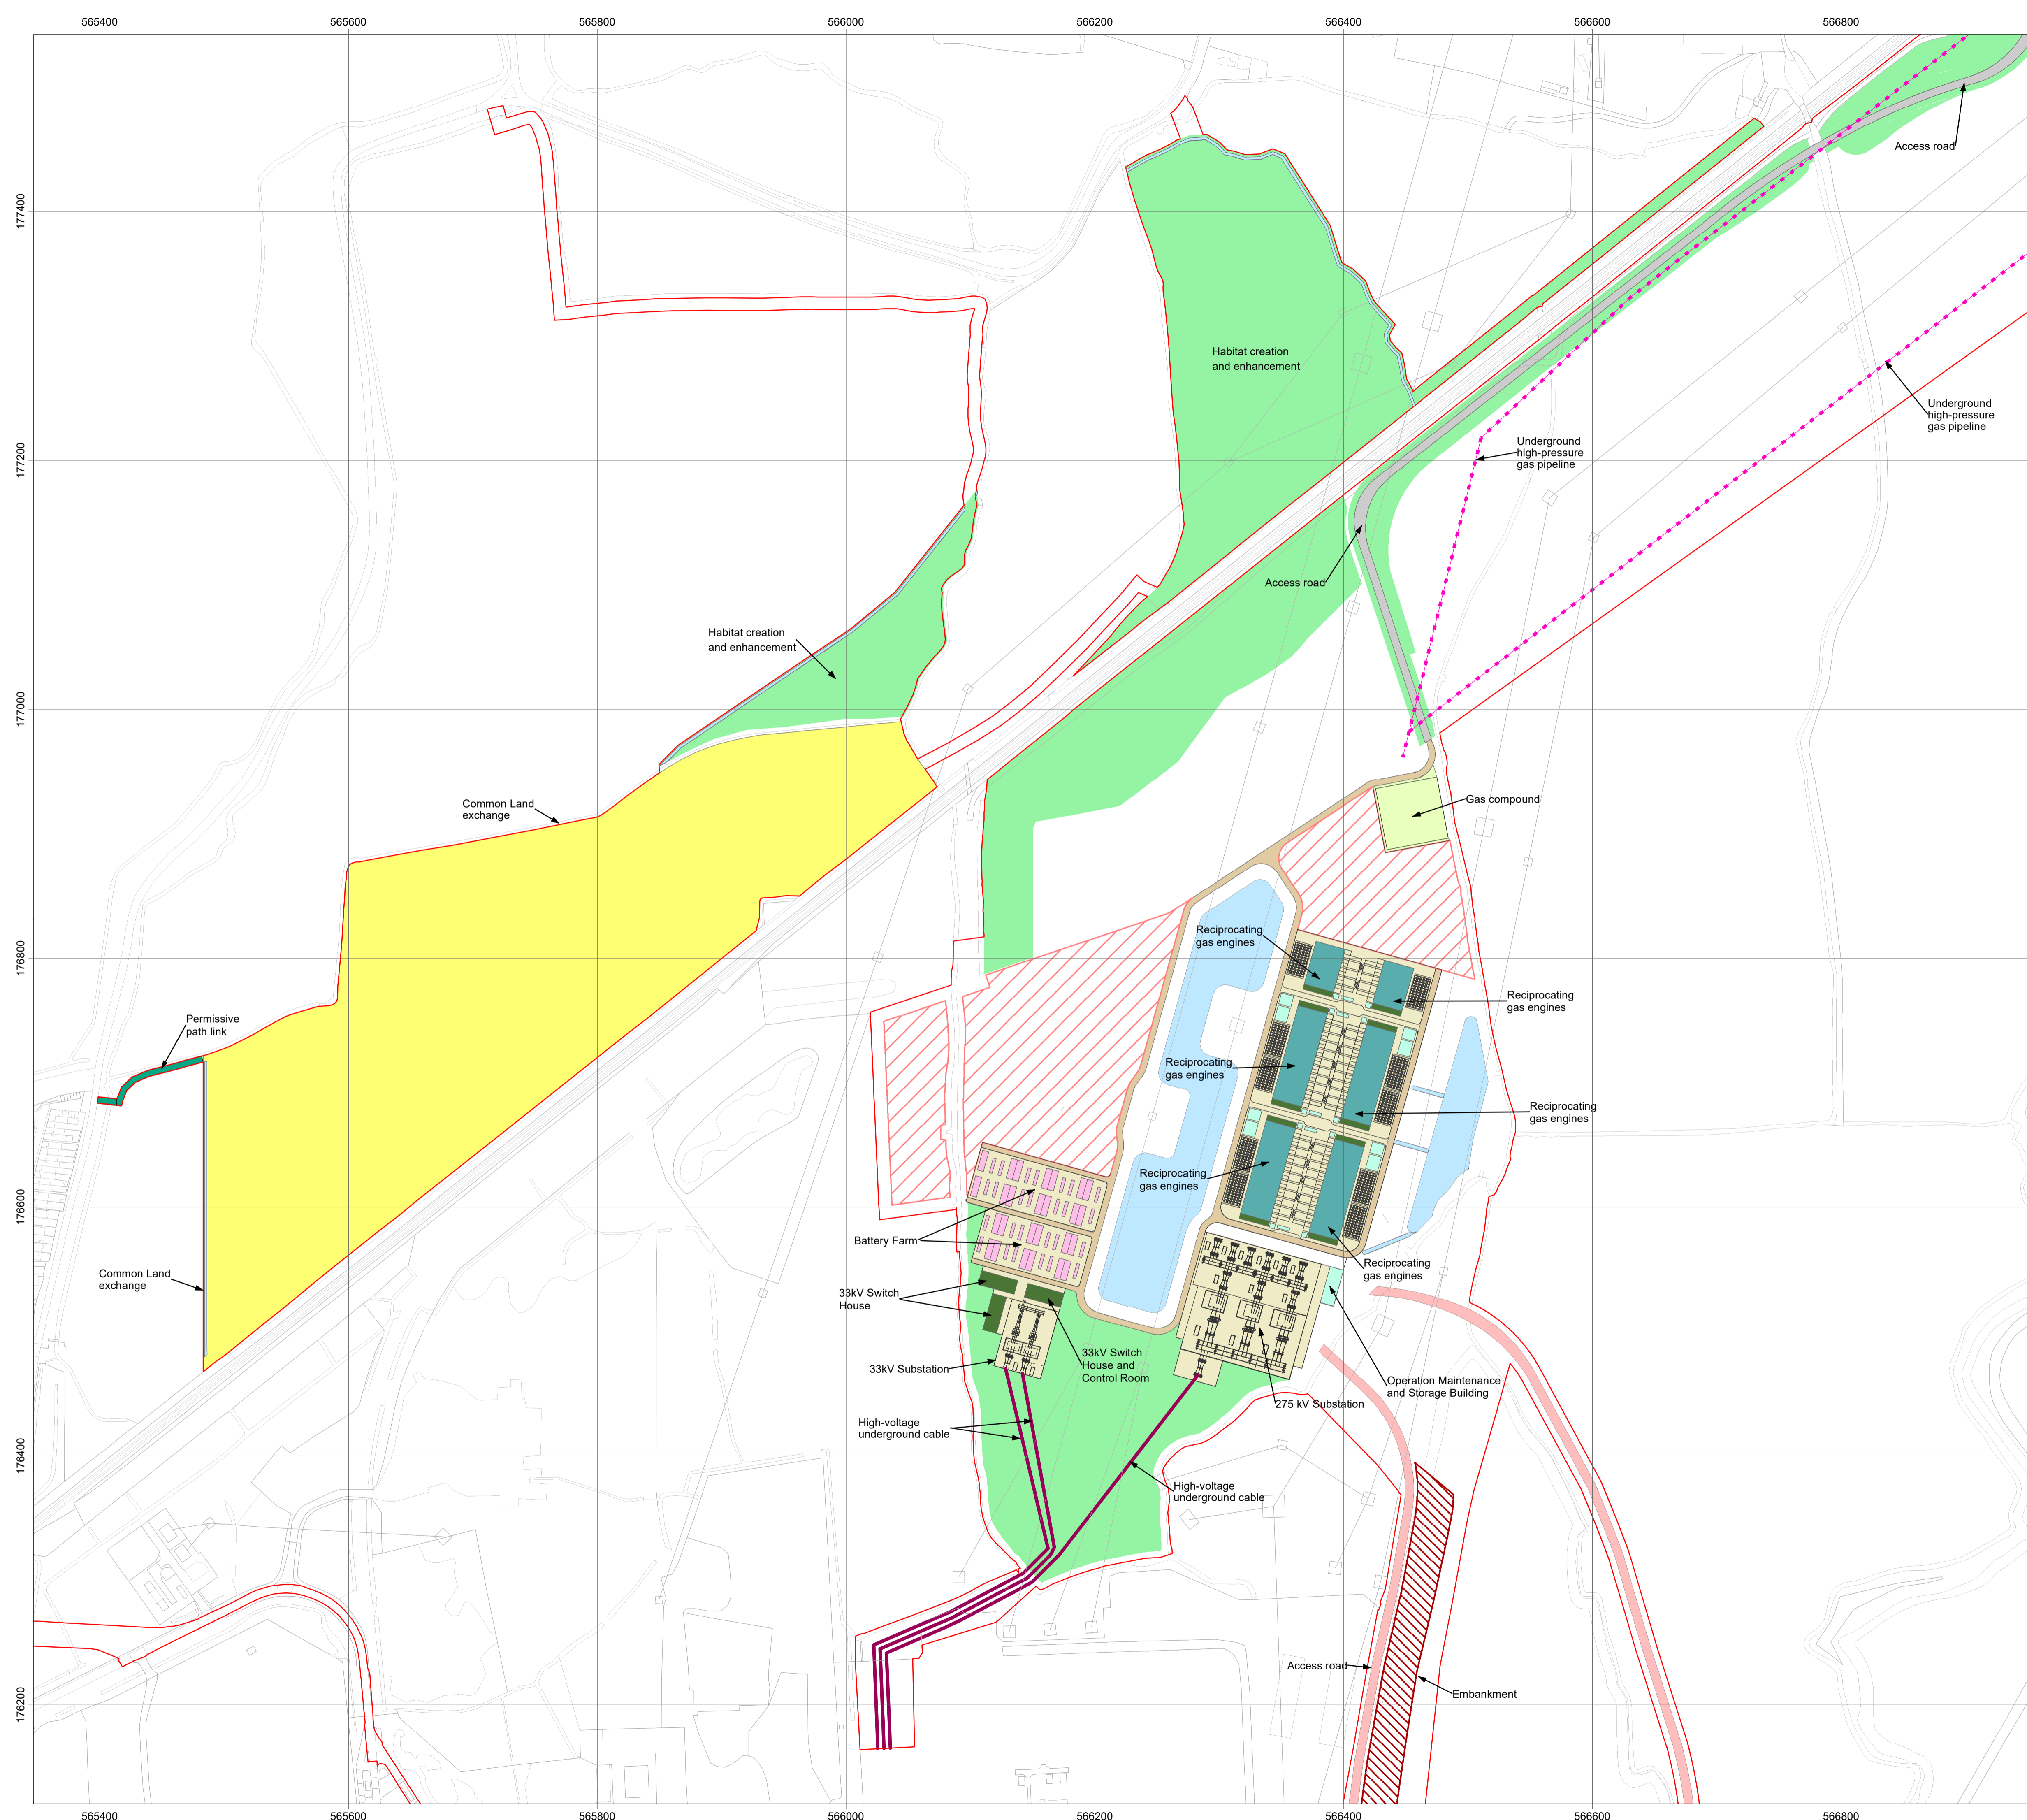

### Legend

Order Limits

Date: 28/10/2020  
 Created by: MS  
 Checked by: TD  
 Doc no: 10872-0197-11  
 Scale: A1@ 1:2,500  
 Reference System: OSGB36  
 Projection: BNG


0 100 200Metres

Rev	Date	Remark
1	30/10/20	Habitat creation changes

APFP Regulations Reference: 5(2)(o)  
 Application Document Number: A2.6


**Thurrock Flexible Generation Plant**  
 Illustrative General Arrangement Plans  
 Sheet 2 of 5



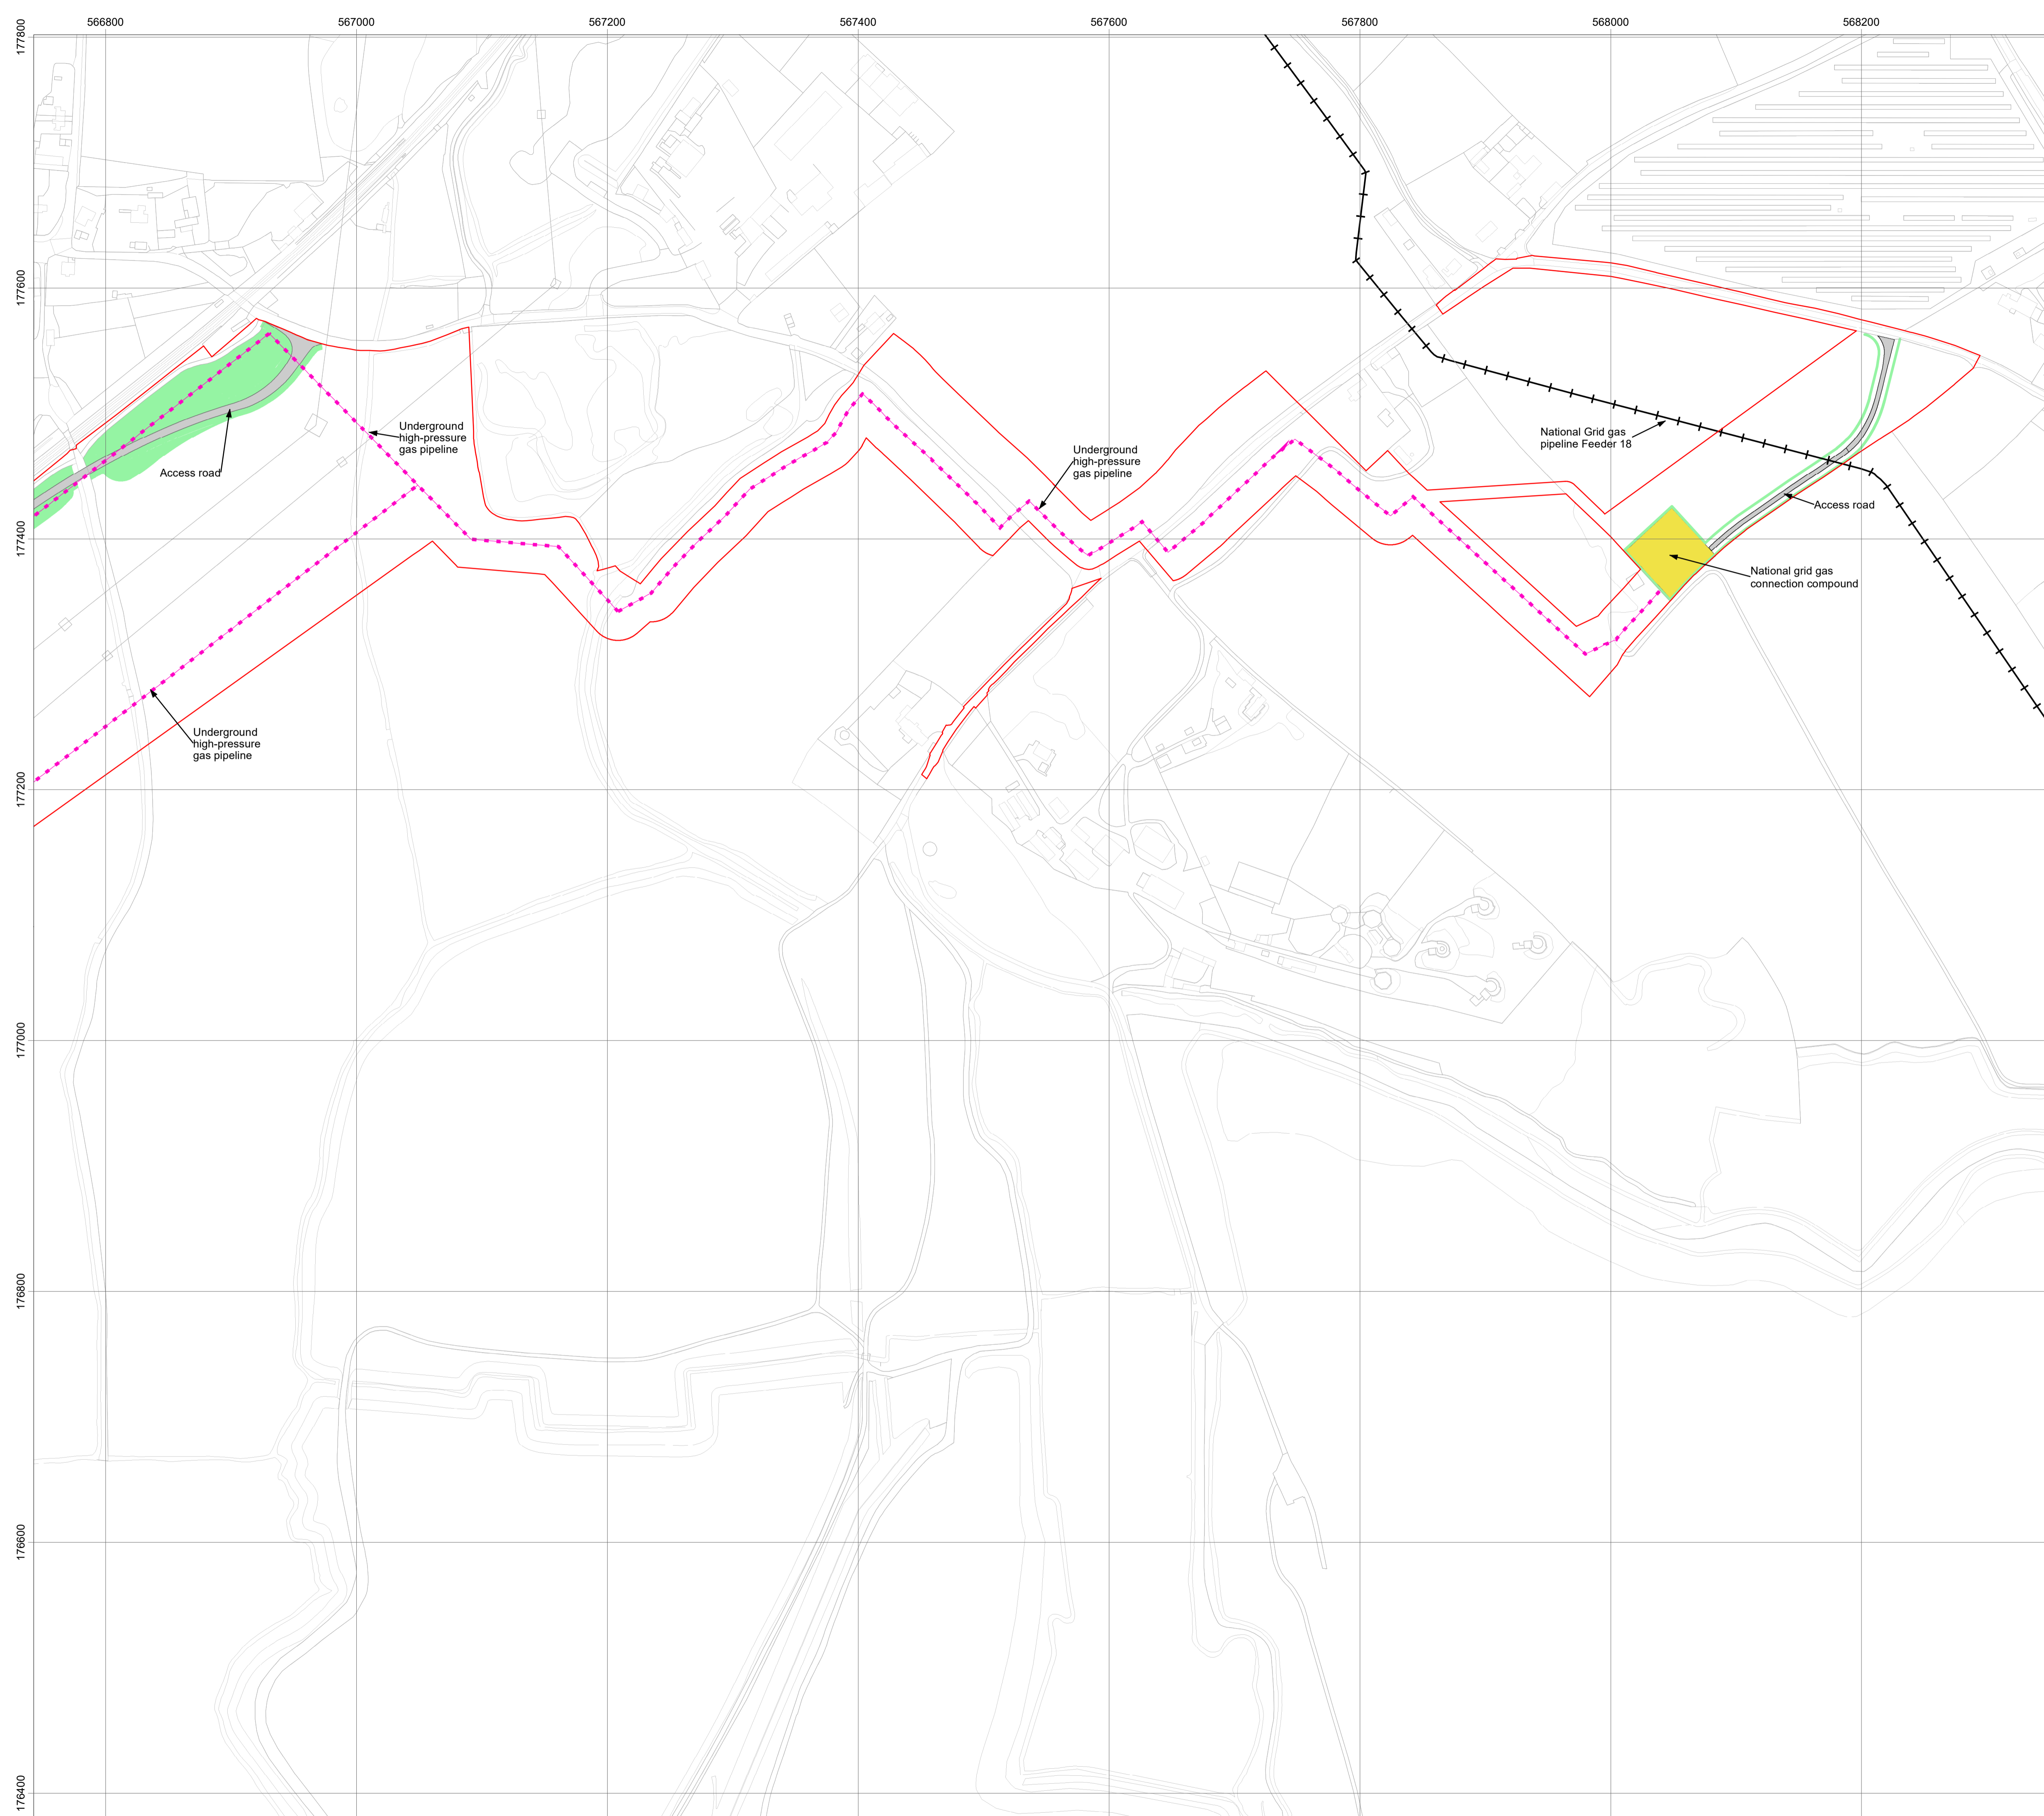


### Legend

Order Limits

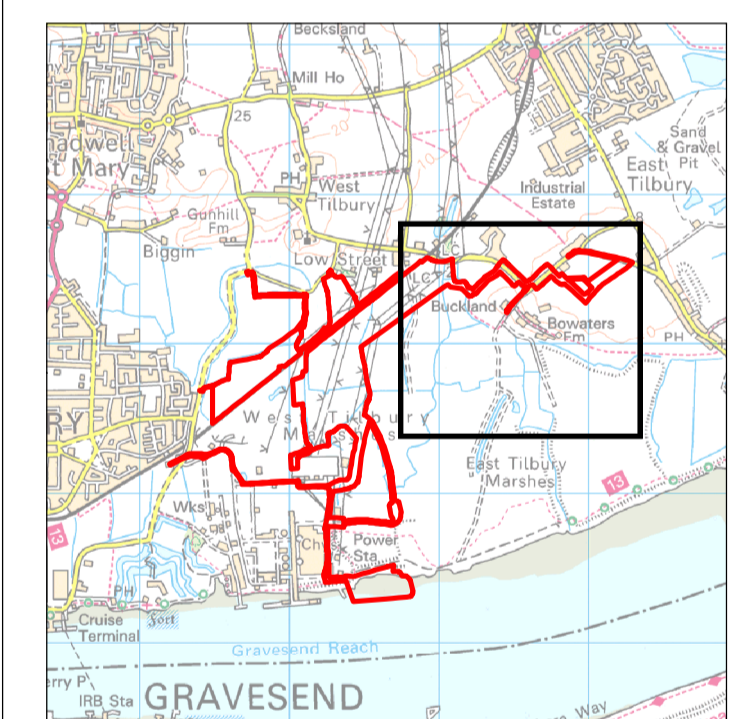

Date: 28/10/2020  
 Created by: MS  
 Checked by: TD  
 Doc no: 10872-0197-11  
 Scale: A1@ 1:2,500  
 Reference System: OSGB36  
 Projection: BNG

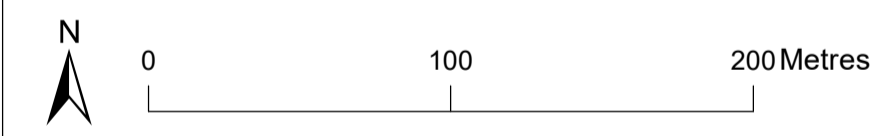


Rev	Date	Remark
1	30/10/20	Habitat creation changes

APFP Regulations Reference: 5(2)(c)  
 Application Document Number: A2.6

### Thurrock Flexible Generation Plant Illustrative General Arrangement Plans Sheet 3 of 5



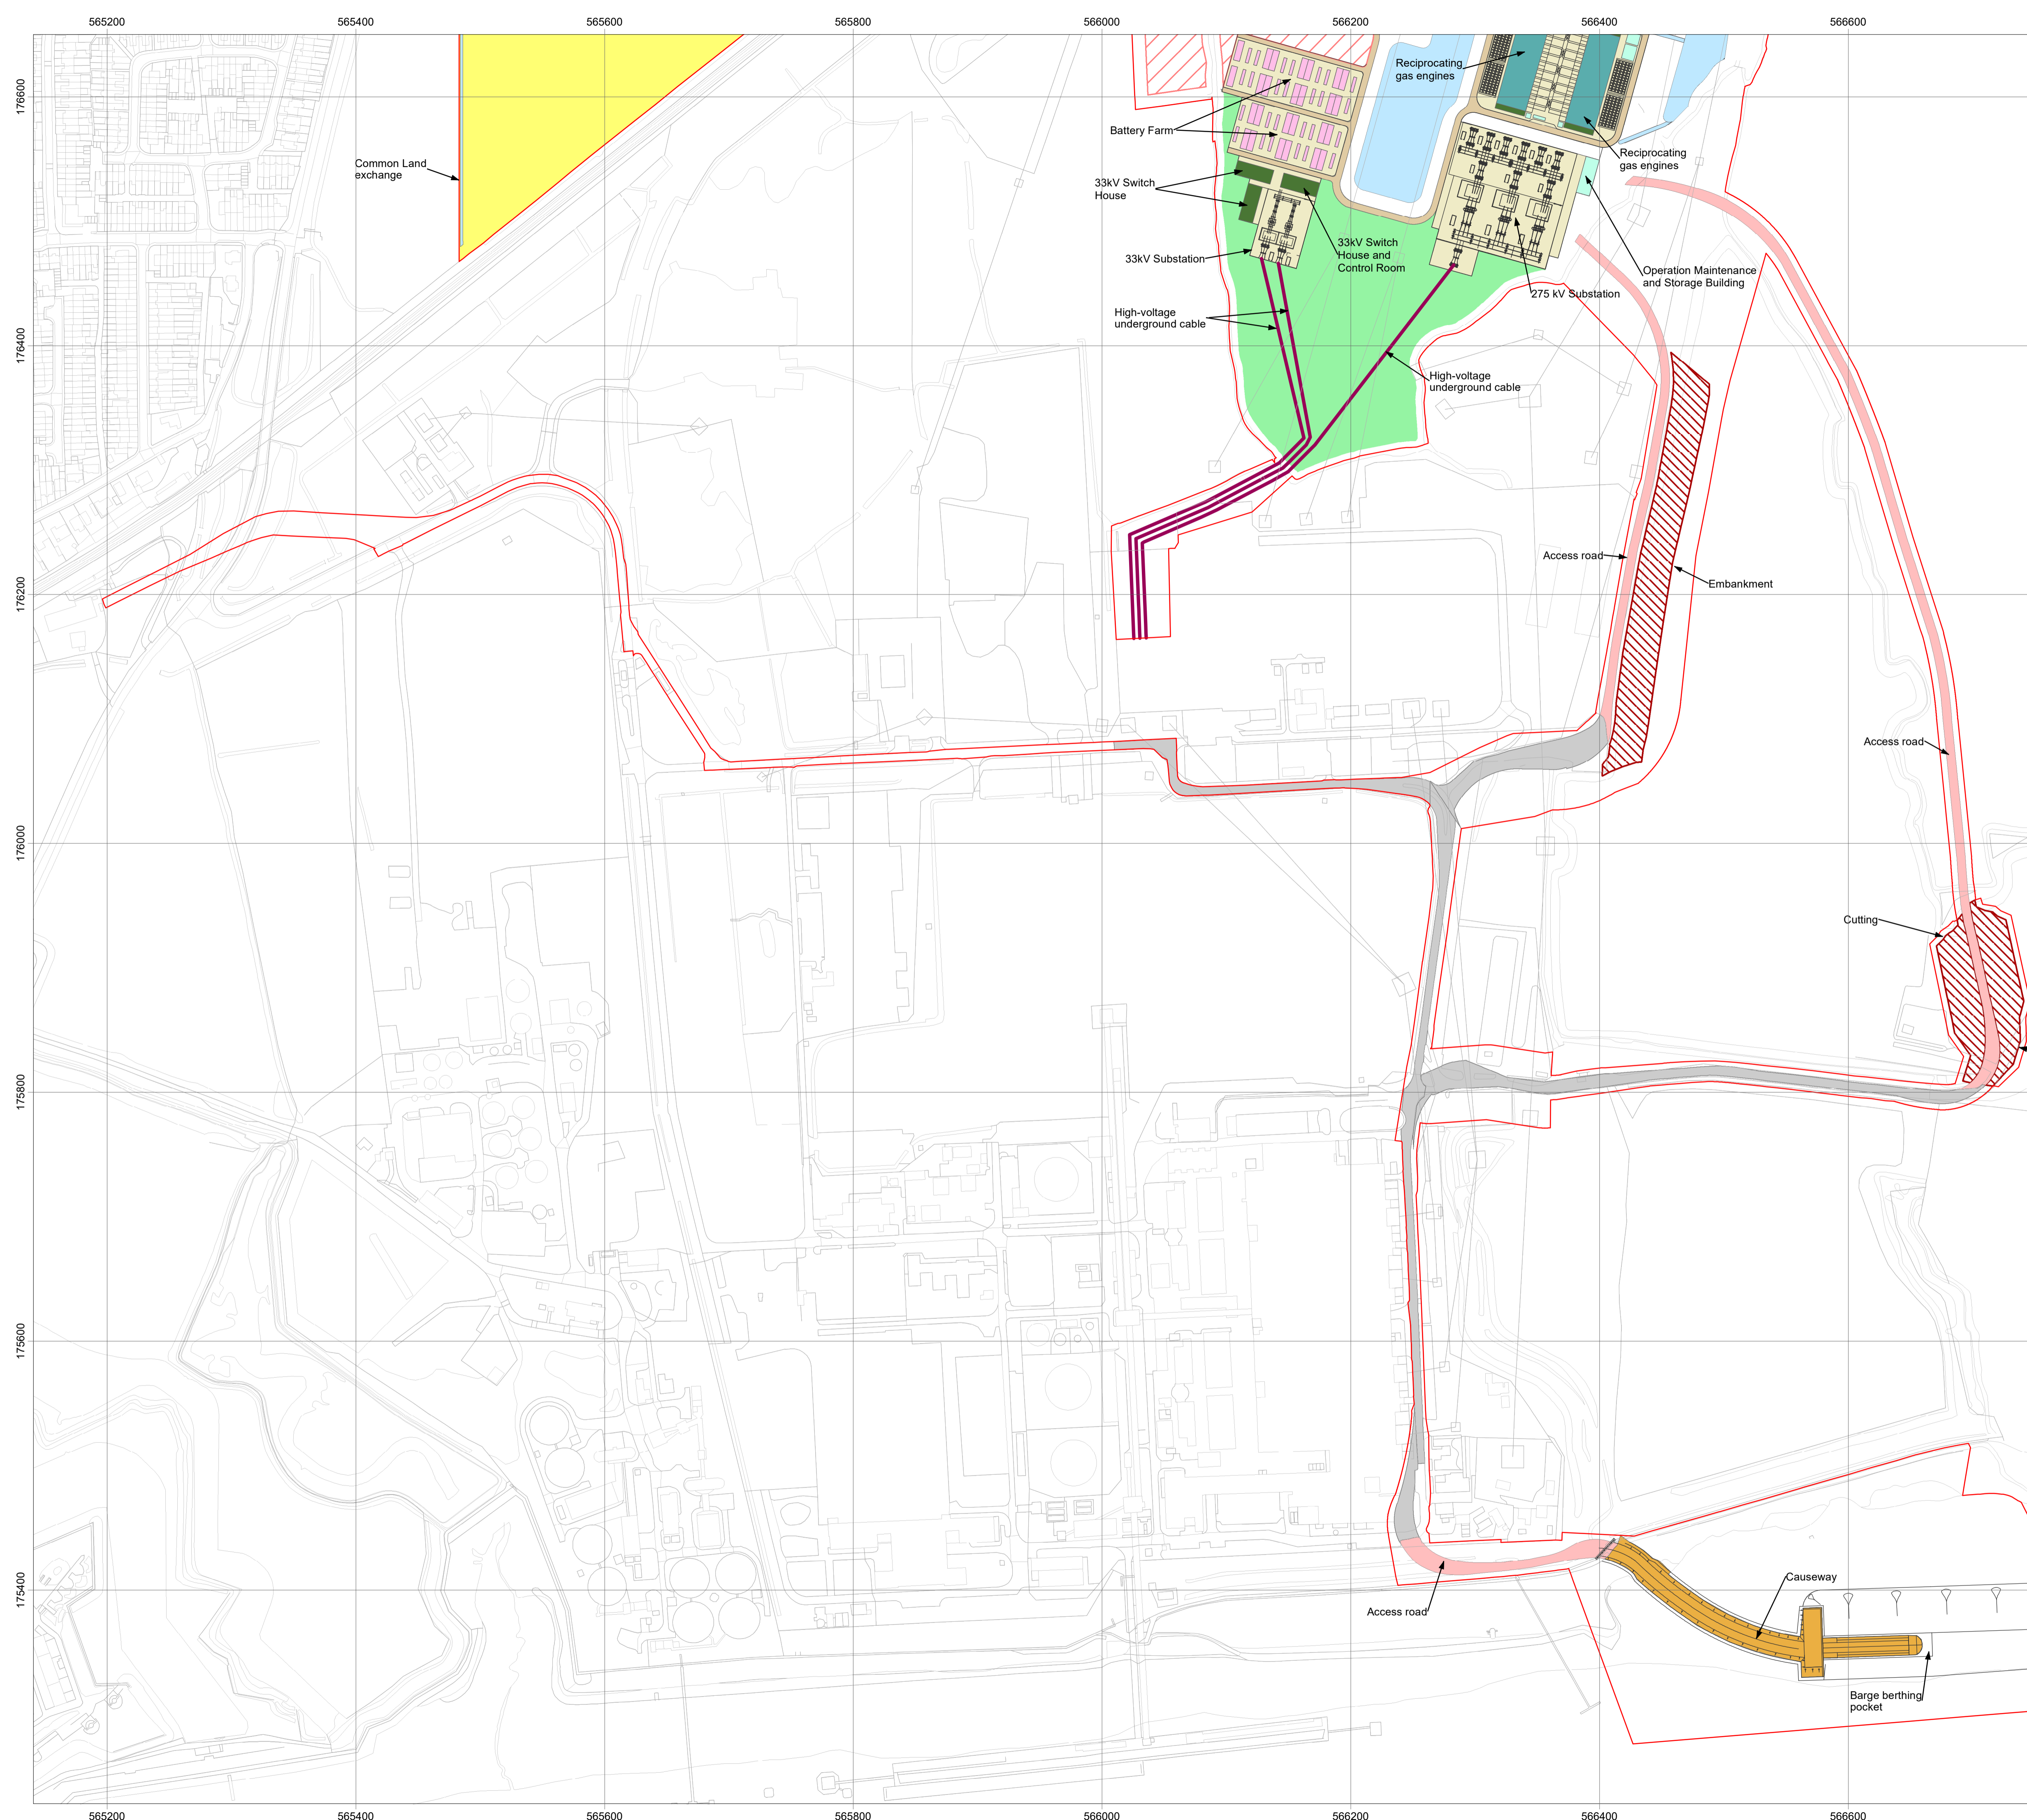

**Legend**

Order Limits

Date: 28/10/2020  
 Created by: MS  
 Checked by: TD  
 Doc no: 10872-0197-11  
 Scale: A1@ 1:2,500  
 Reference System: OSGB36  
 Projection: BNG




Rev	Date	Remark
1	30/10/20	Habitat creation changes

APFP Regulations Reference: 5(2)(o)  
 Application Document Number: A2.6

**Thurrock Flexible Generation Plant  
 Illustrative General Arrangement Plans  
 Sheet 4 of 5**



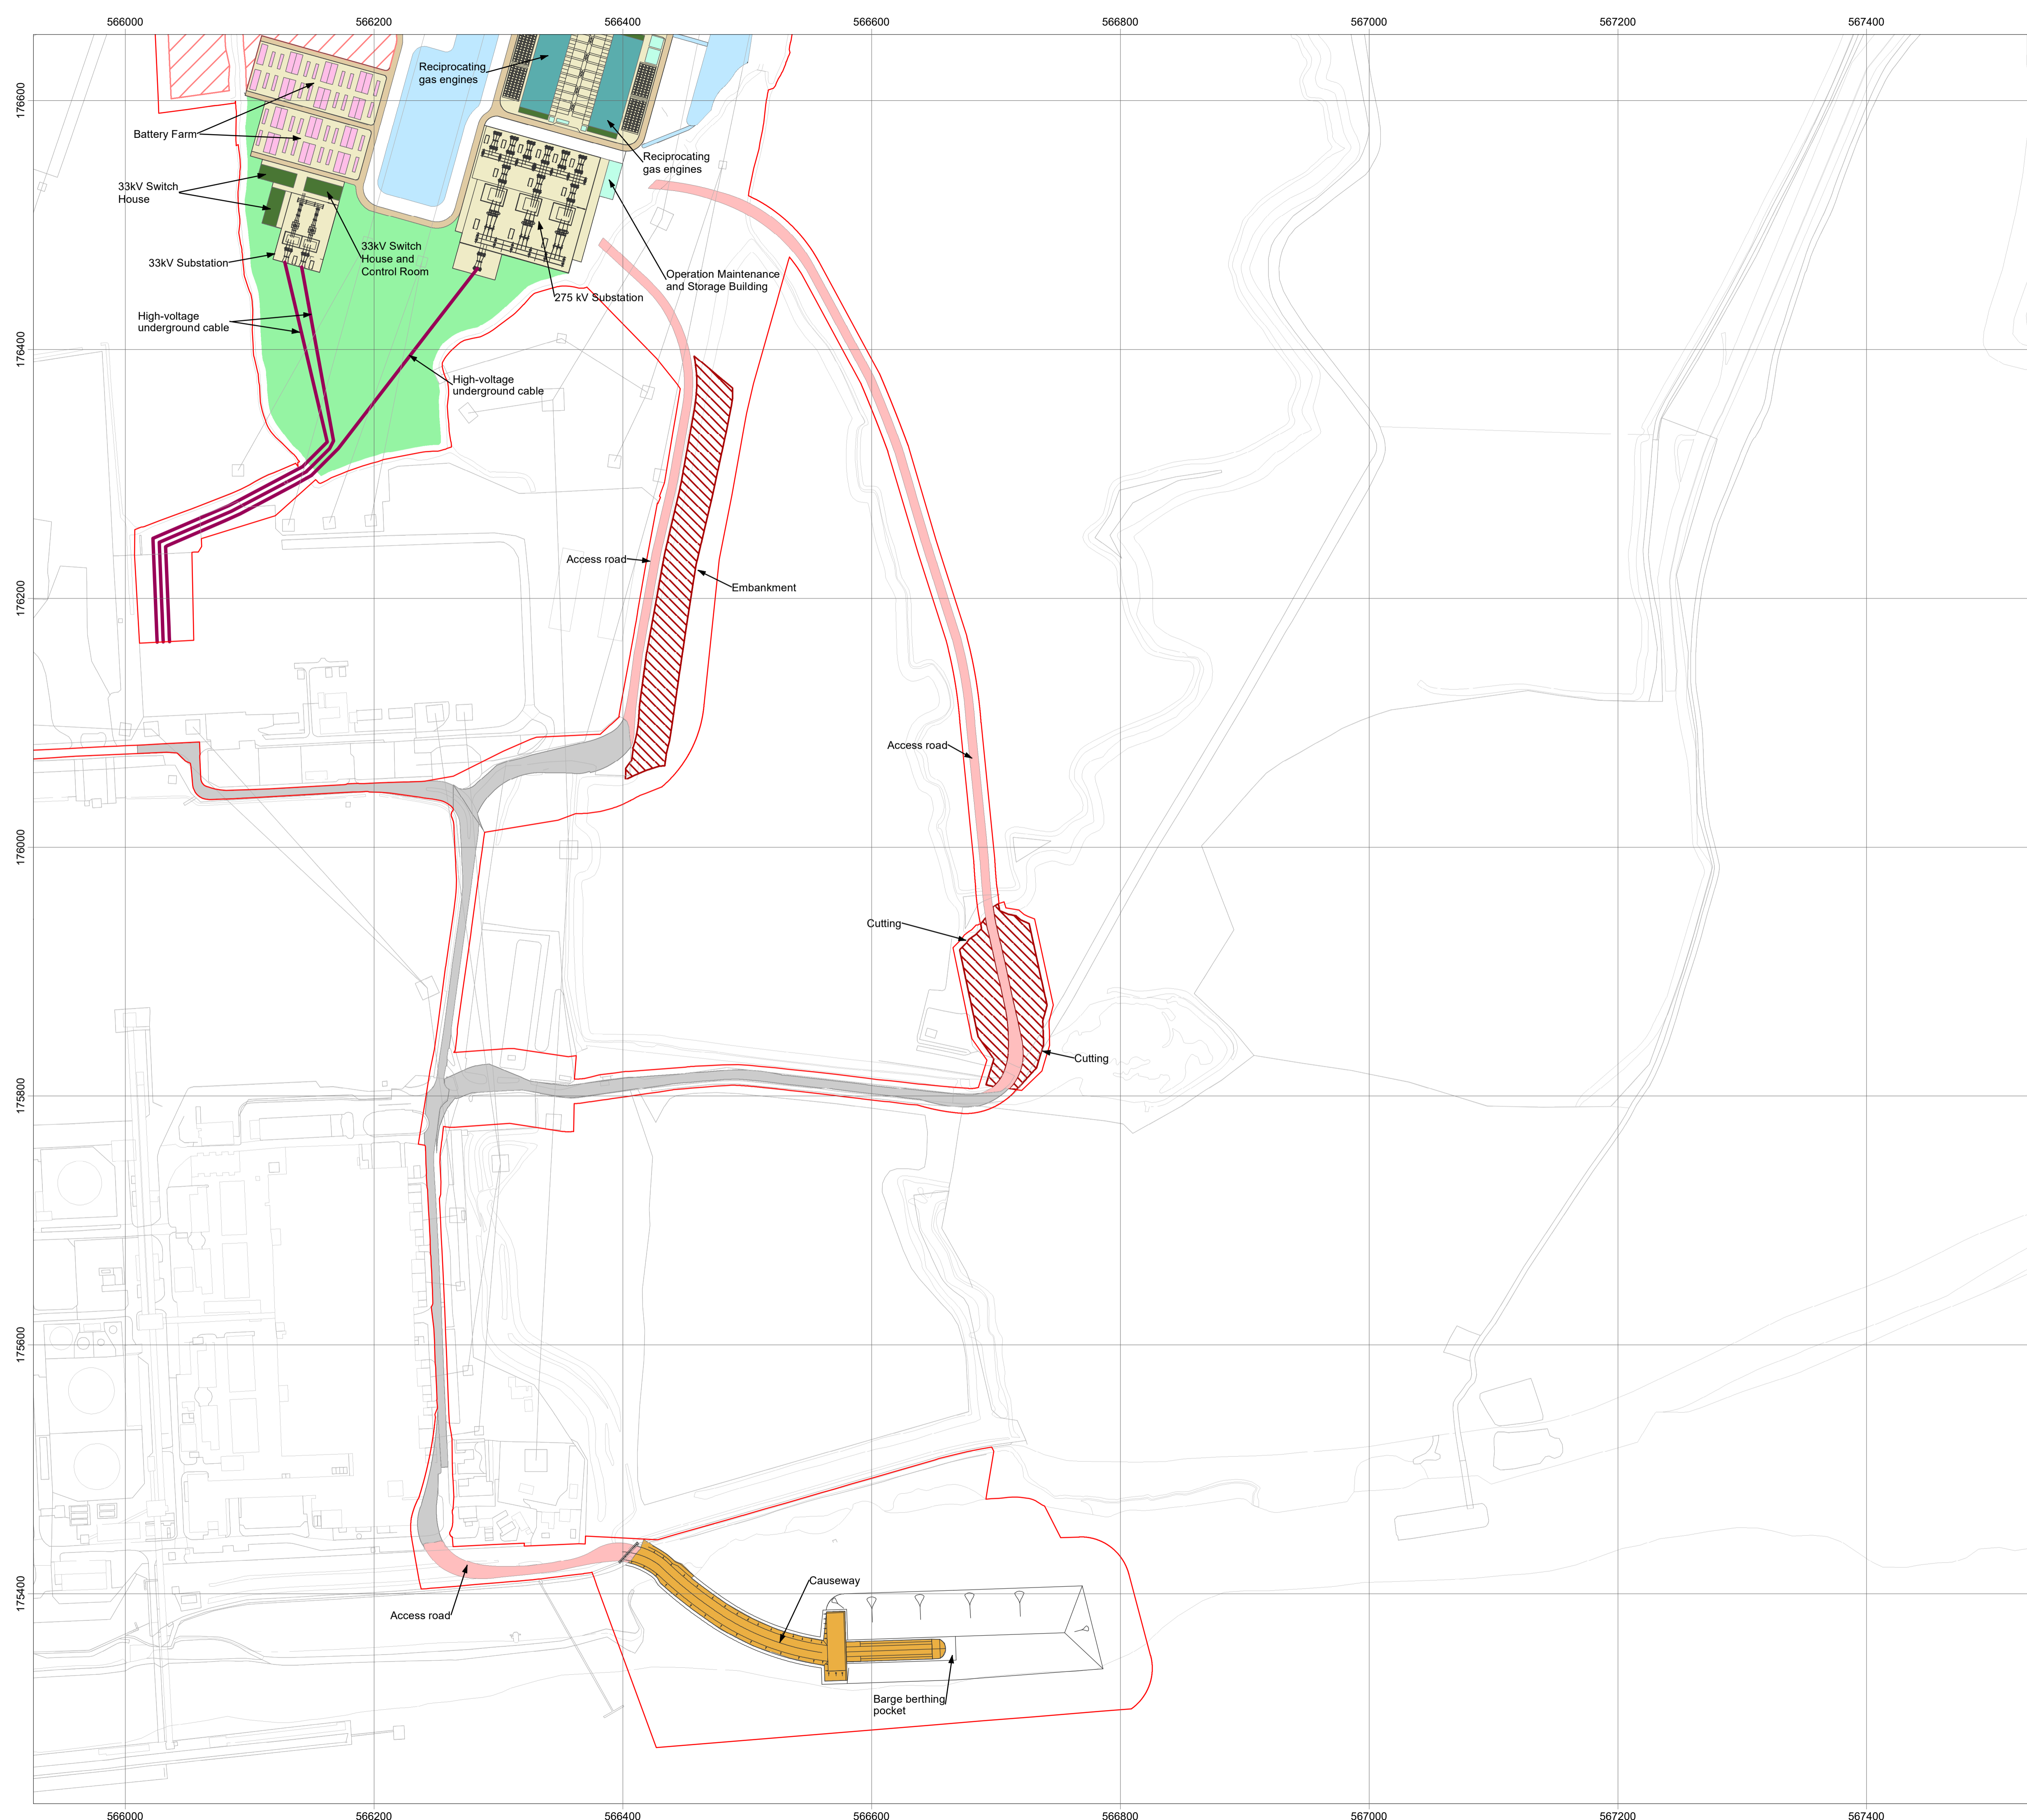

### Legend

Order Limits

Date: 28/10/2020  
 Created by: MS  
 Checked by: TD  
 Doc no: 10872-0197-11  
 Scale: A1@ 1:2,500  
 Reference System: OSGB36  
 Projection: BNG



Rev	Date	Remark
1	30/10/20	Habitat creation changes

APFP Regulations Reference: 5(2)(o)  
 Application Document Number: A2.6

## Thurrock Flexible Generation Plant Illustrative General Arrangement Plans Sheet 5 of 5

